




SIDE ELEVATION (GRID LINE B)

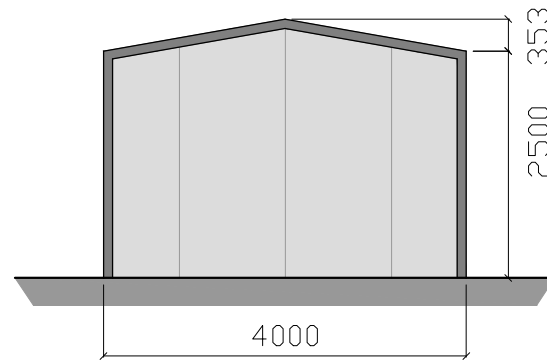


GABLE END (GRID LINE 2)

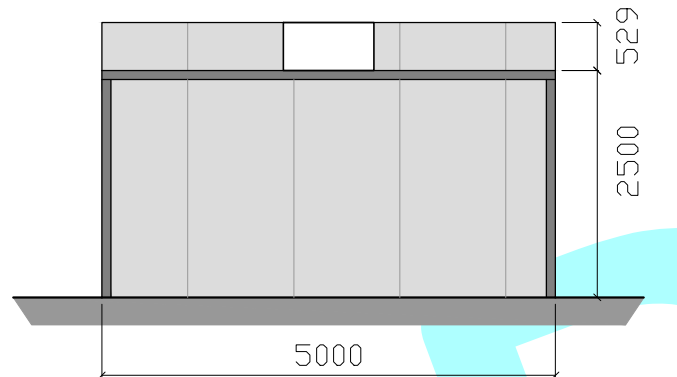


SIDE ELEVATION (GRID LINE A)

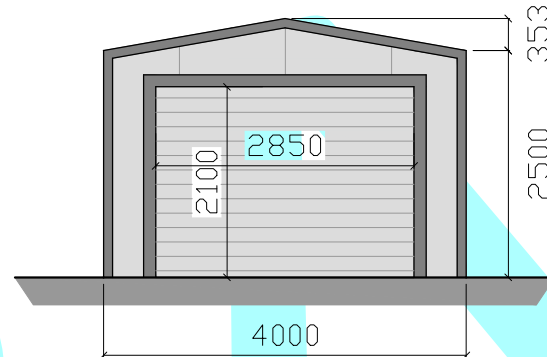


GABLE END (GRID LINE 1)

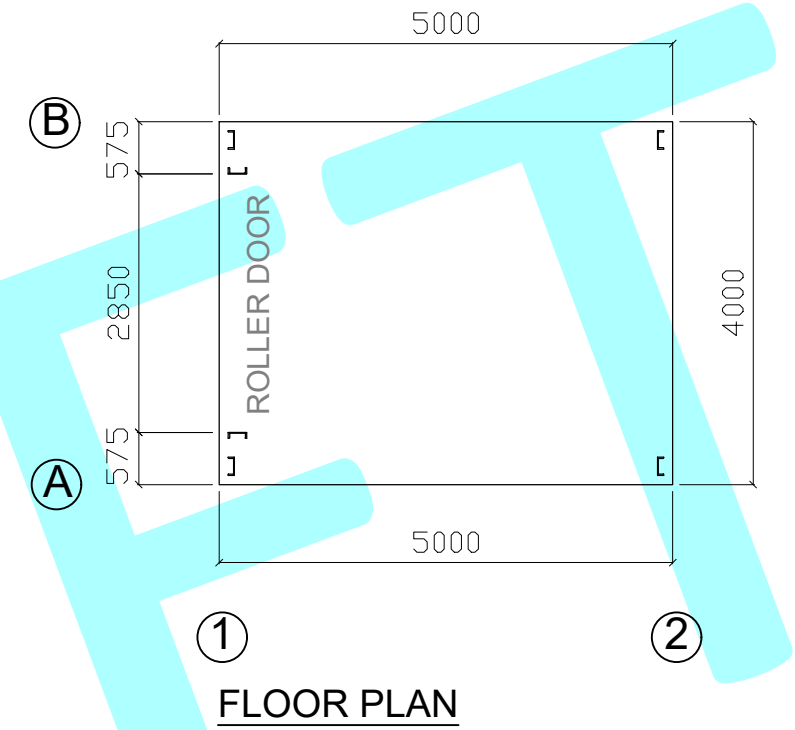

FLOOR PLAN

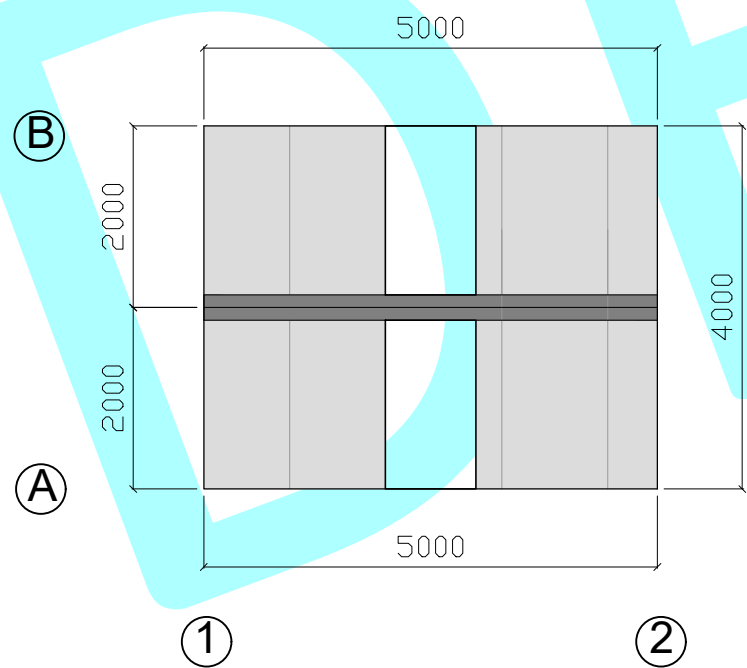

ROOF PLAN

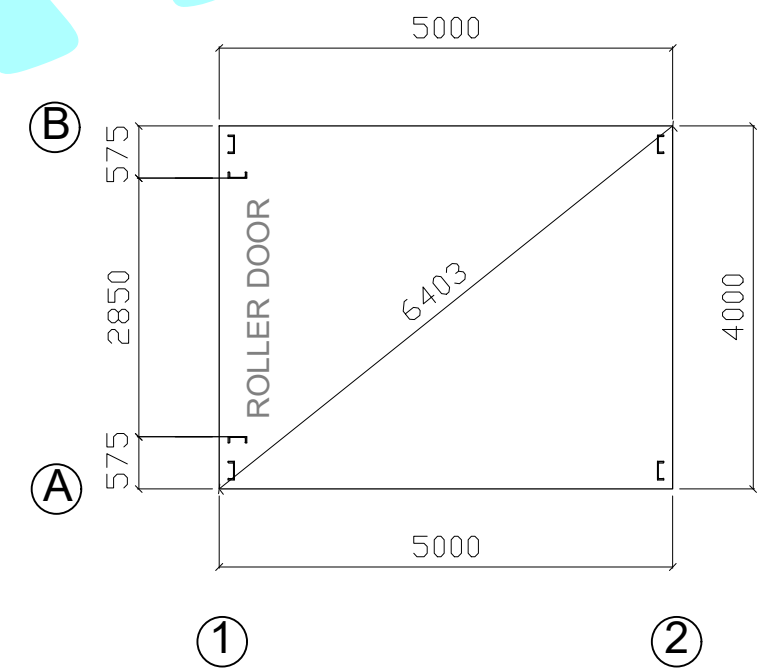

FOOTINGS PLAN

SITE ADDRESS:

CONTACT:

KIT BUILDINGS UK

TITLE:

DRAWINGS BUILDING 4

CLIENT:

KIT BUILDINGS UK

01576 227150

SALES@KITBUILDINGSUK.COM

DRWN BY: A GOWAN

DATE: 12-10-22

CHK'D BY: A ROBB

DATE: 12-10-22

A3 SCALE: NTS

REVISIONS:

REV.	DATE:	DESCRIPTION	BY

DRG. No.

Rev.

